


Item	Description
01	Water Boiler
02	Stainless Steel Wall Bench
03	Undercounter Refrigerator
04	20 Quart Mixer
05	Mixer Stand
06	Single Bowl Sink
07	Stainless Steel Corner Wall Bench
08	Electric Oven Range
09	Stainless Steel Wall Bench
10	10 Grid Combination Oven
11	Water Filtration Unit
12	Re-Gen Oven
13	Extraction Canopy
14	Versicarte Hot Servery
15	Centre Bench Work Station
16	Centre Bench Work Station
17	4 Tier Nylon Coated Wire Racking
18	Dishwash Inlet Table
19	Pass Through Dishwasher
20	Extraction Canopy
21	Dishwash Exit Table
22	Stainless Steel Overshelf
23	Hand Wash Basin
24	Double Tap Pedestal
25	Fly Killer
26	Double Door Upright Freezer
27	Double Door Upright Refrigerator

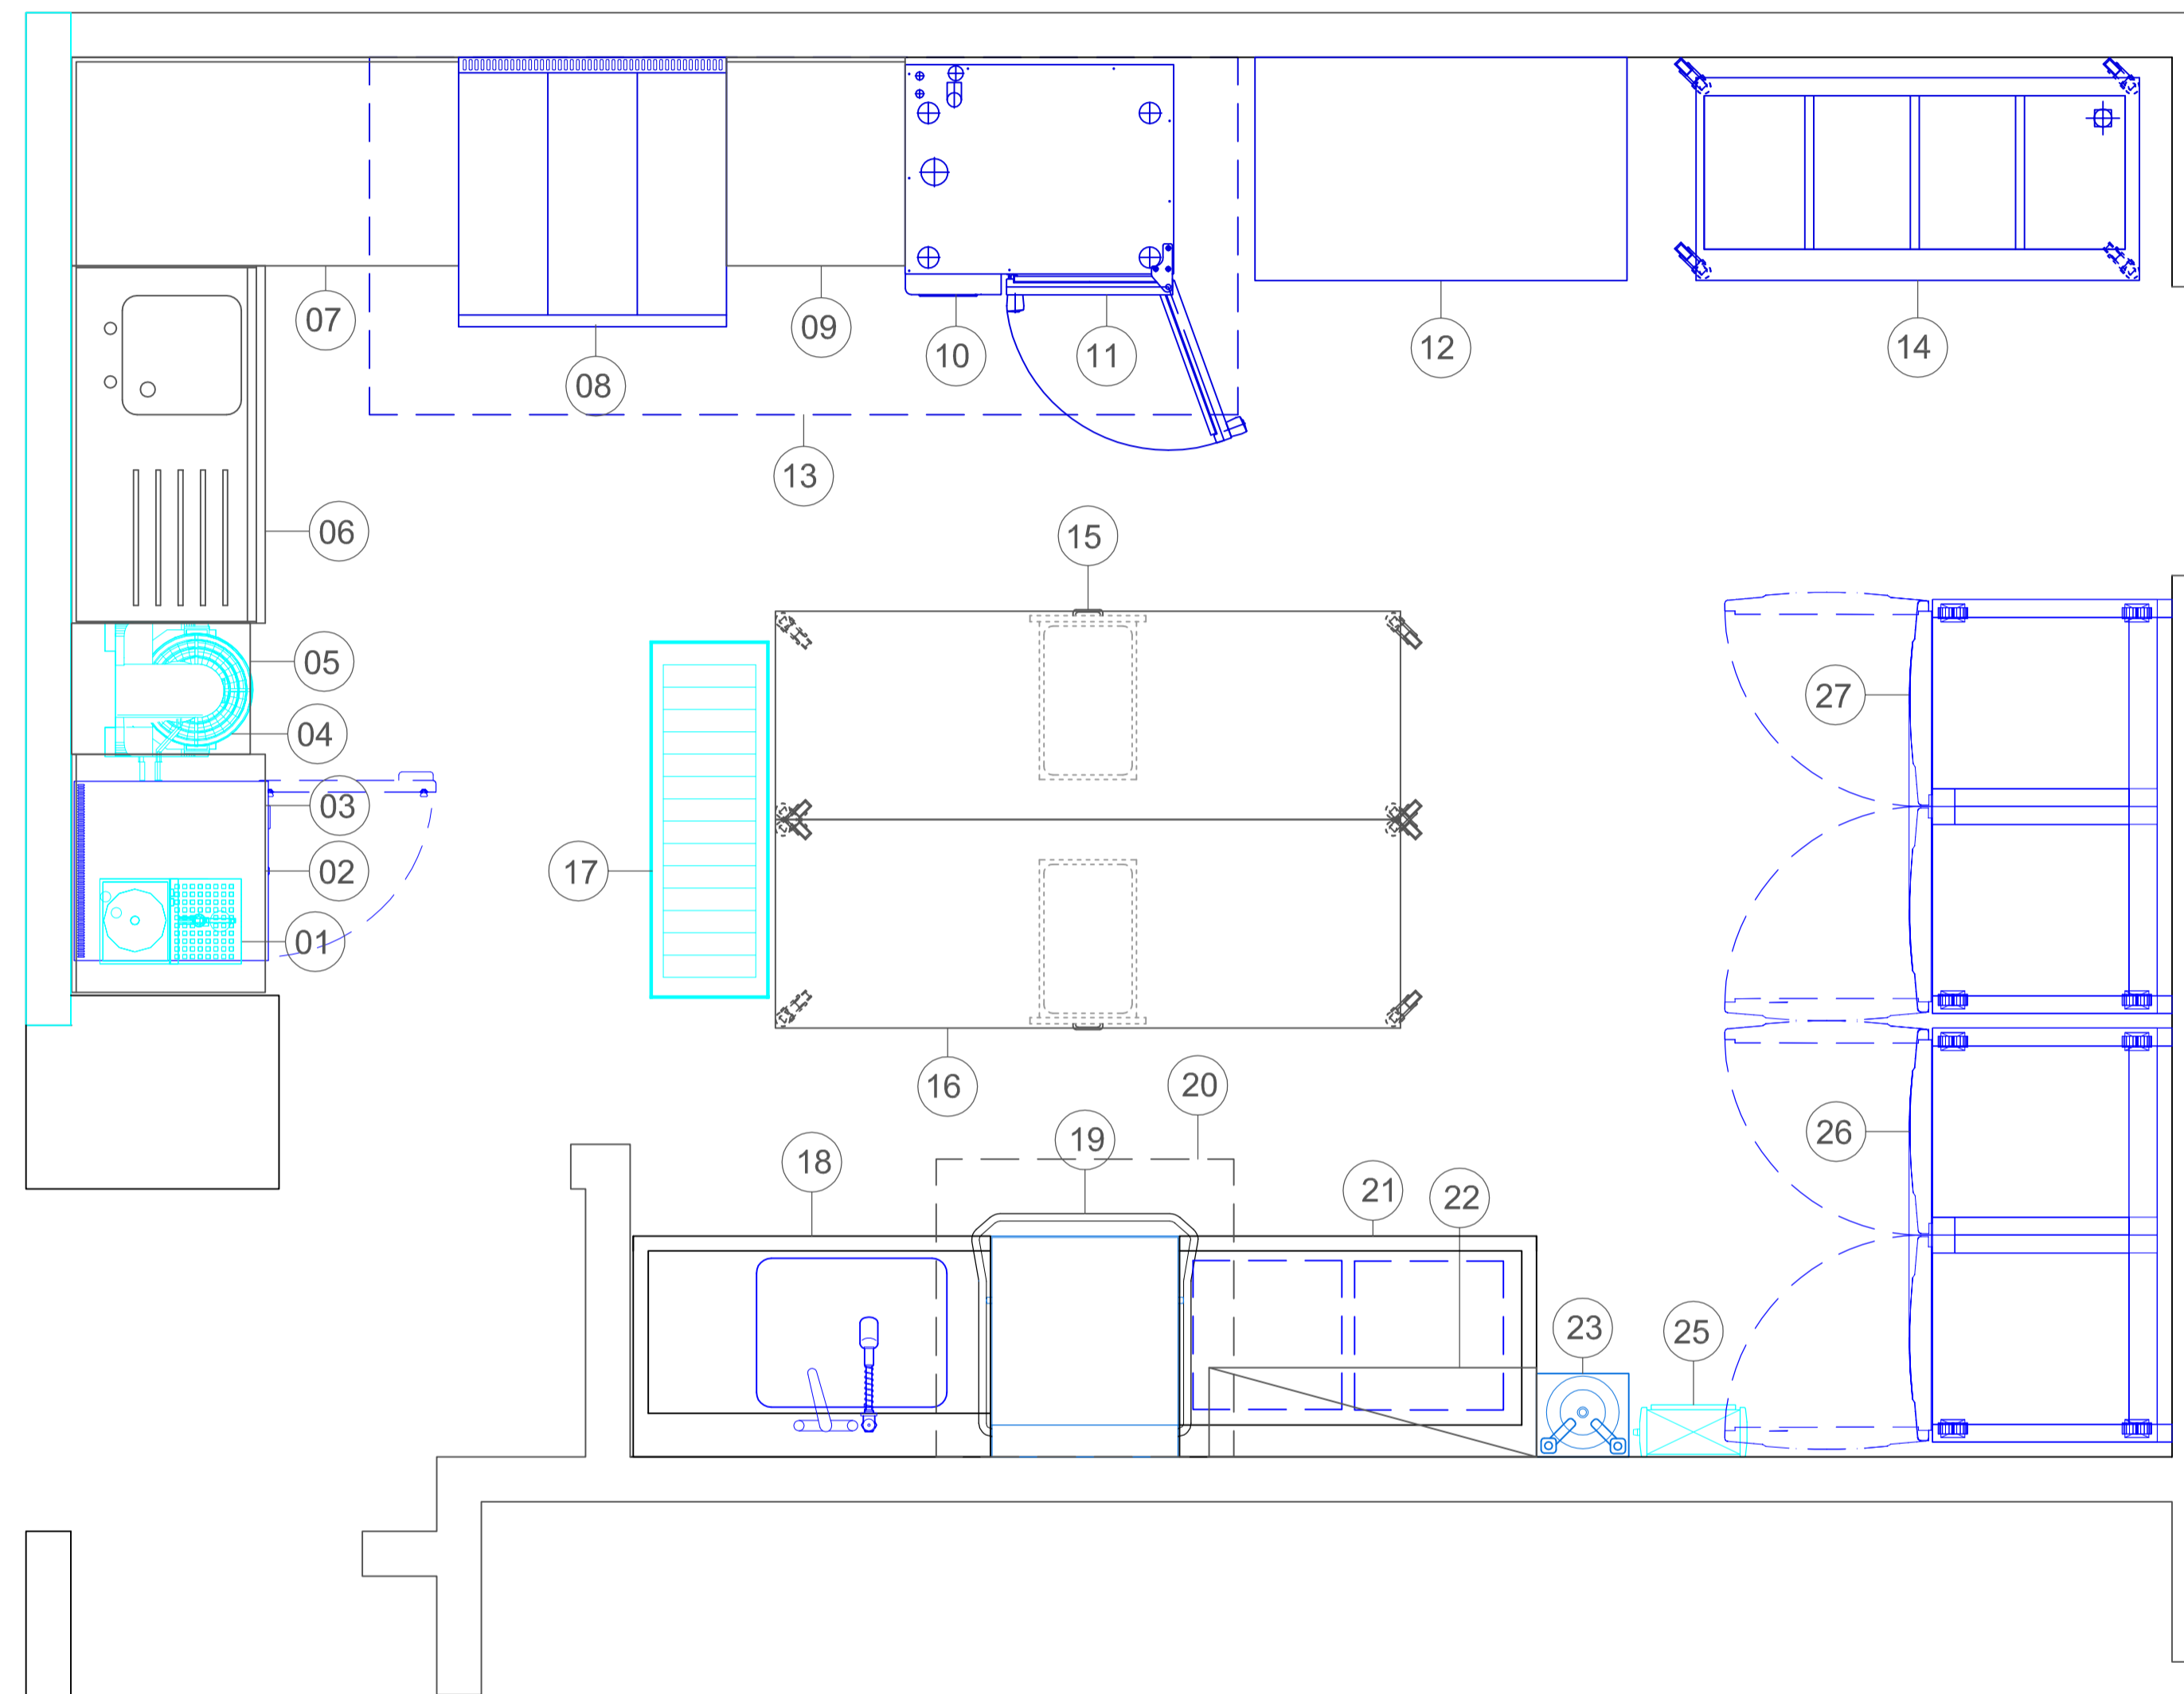

Unit 2C
Weedon Road Industrial Estate
Northampton
NN5 5AA

TEL: 01604 807553

Project: East Hunsbury Lower School	Drawing No: 00153	Revision 03
	Date: 07.06.15	
	Scale APPROX: 1:25 @ A3	